


ALDRICH PUBLIC LIBRARY

BARRE, VERMONT

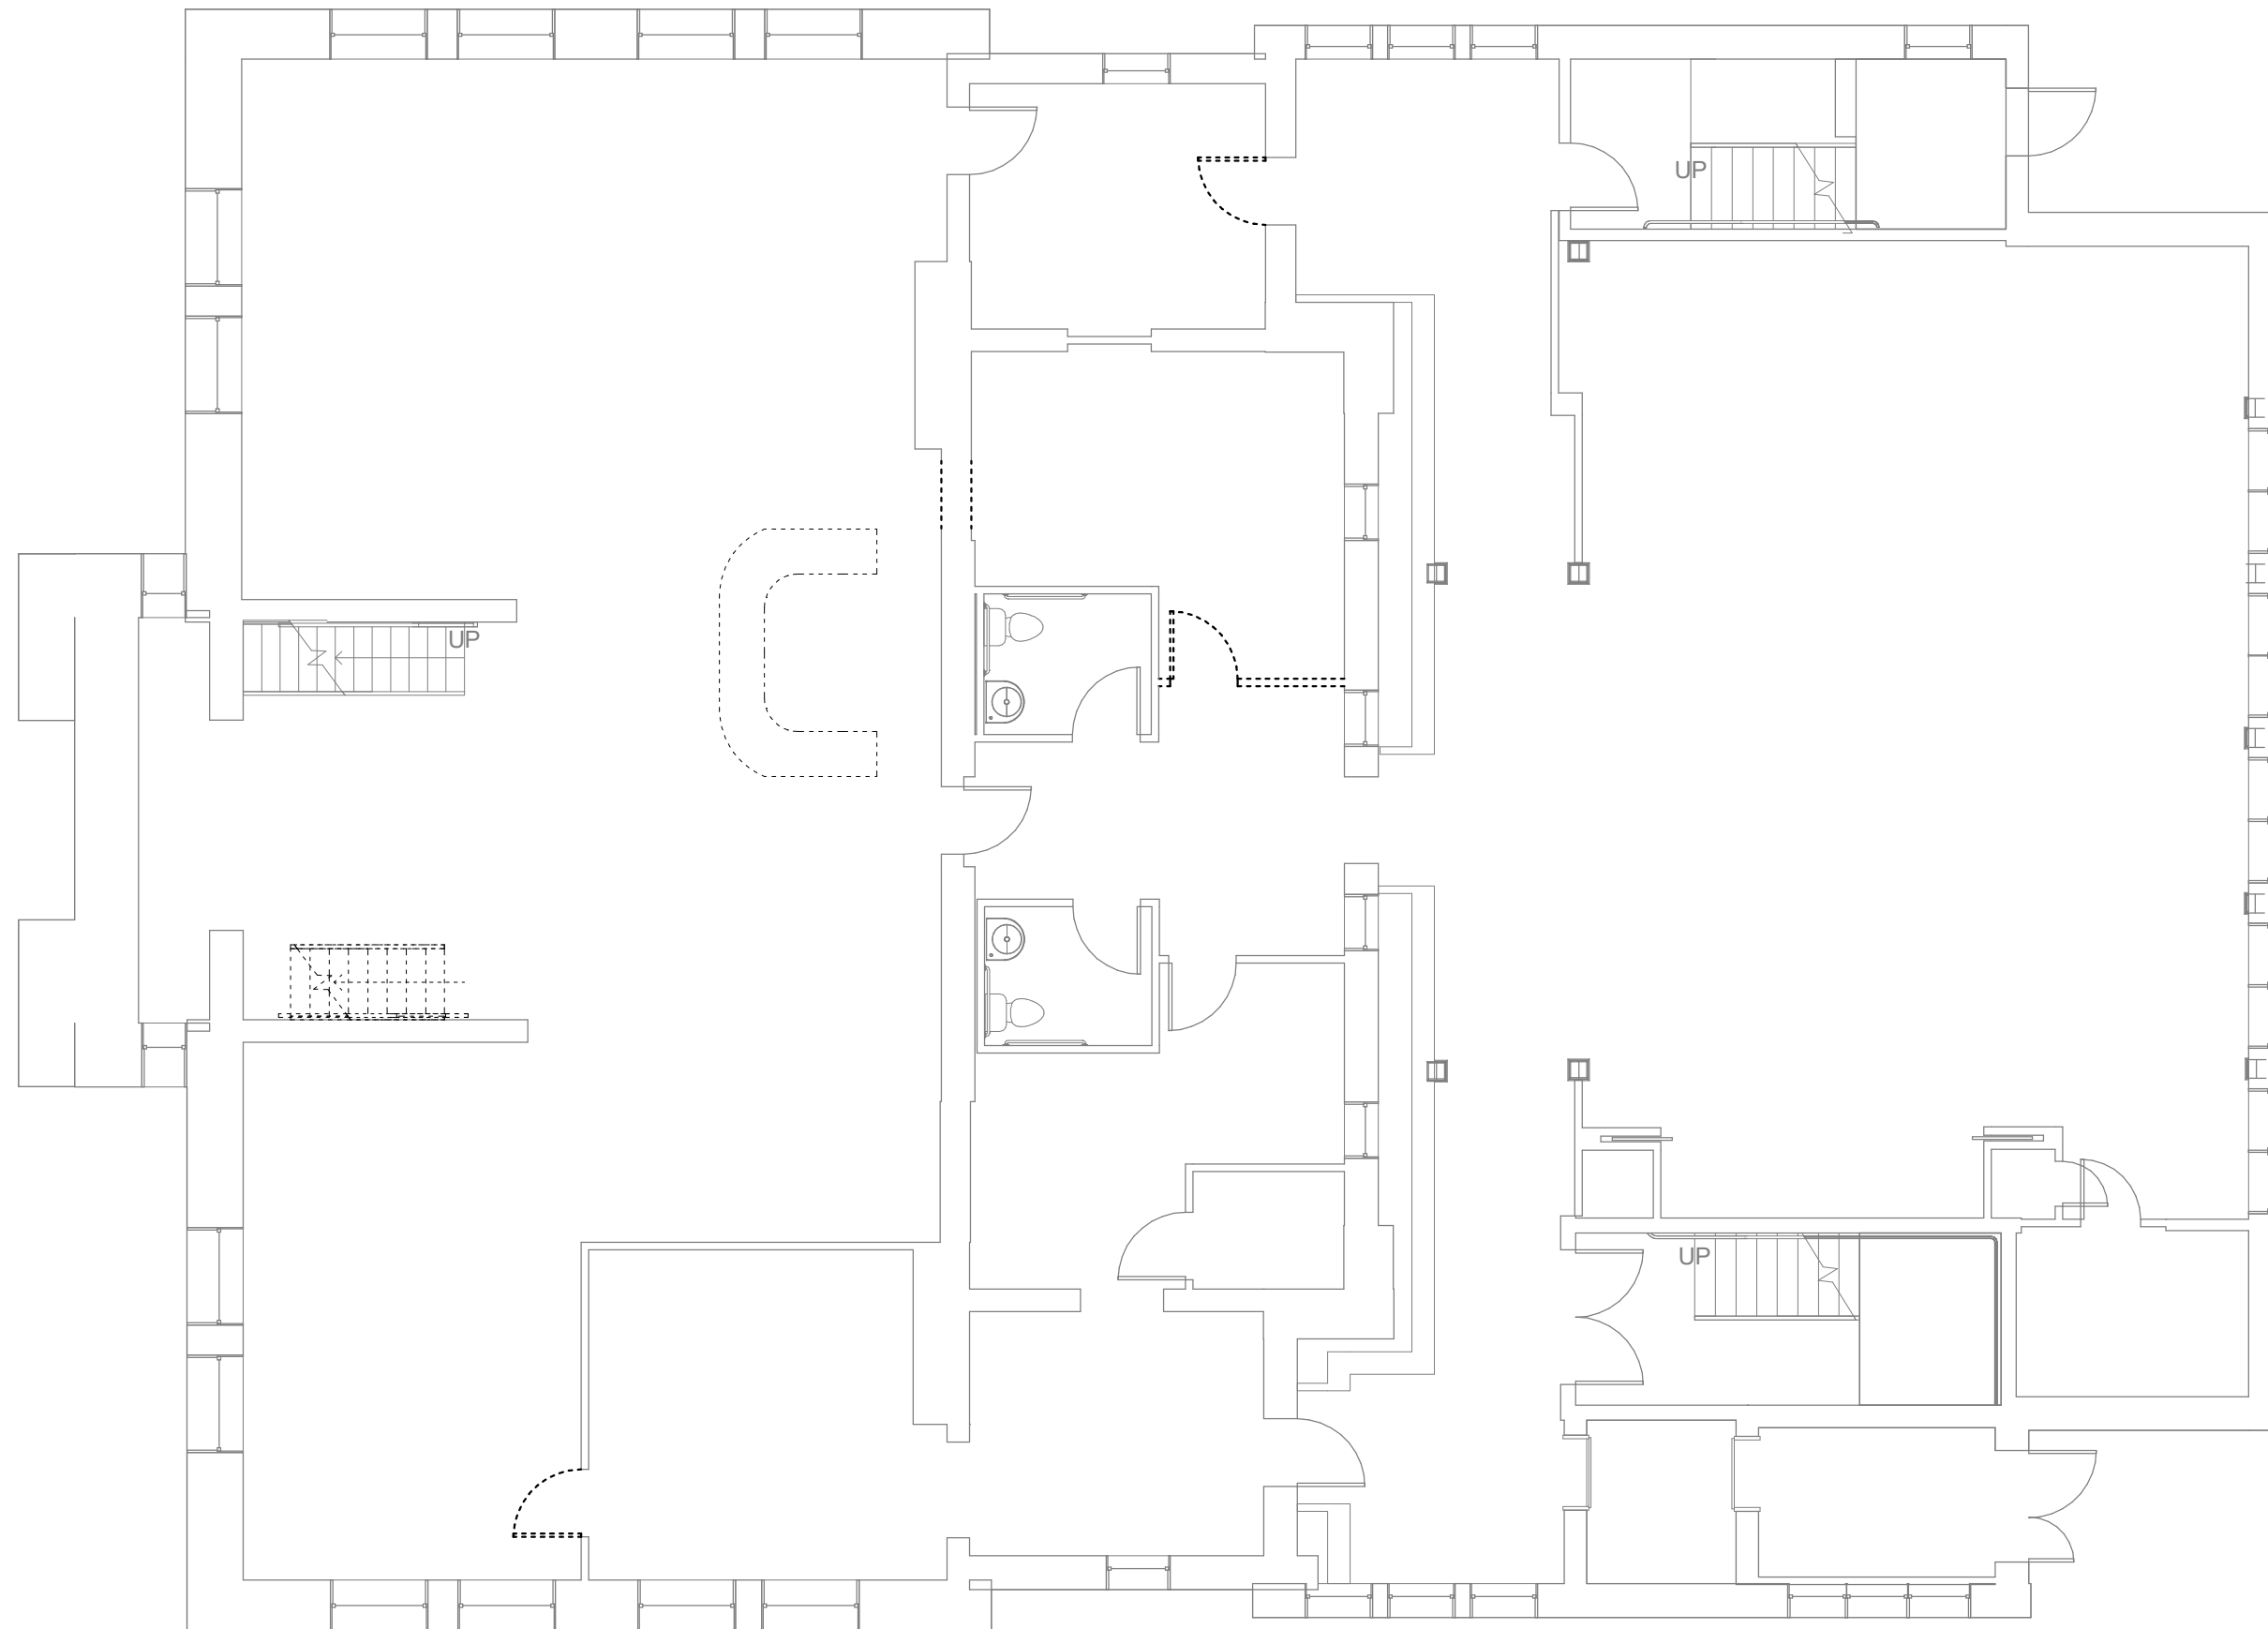

1 BASEMENT DEMOLITION PLAN
SCALE: 1/8" = 1'-0"

BLACK RIVER DESIGN ARCHITECTS

REVISIONS

NO.	DESCRIPTION

DEMOLITION PLAN


SCALE
1/8" = 1'-0"

DATE
11/21/2017

DRAWN BY
PKW

CHECKED BY
DK

A1.0

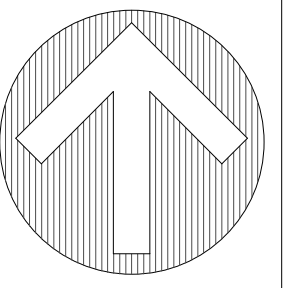

ALDRICH PUBLIC LIBRARY

BARRE, VERMONT

BLACK RIVER DESIGN ARCHITECTS

REVISIONS	

BASEMENT PLAN


SCALE
1/8" = 1'-0"

DATE
11/21/2017


DRAWN BY
PKW

CHECKED BY
DK

A1.1

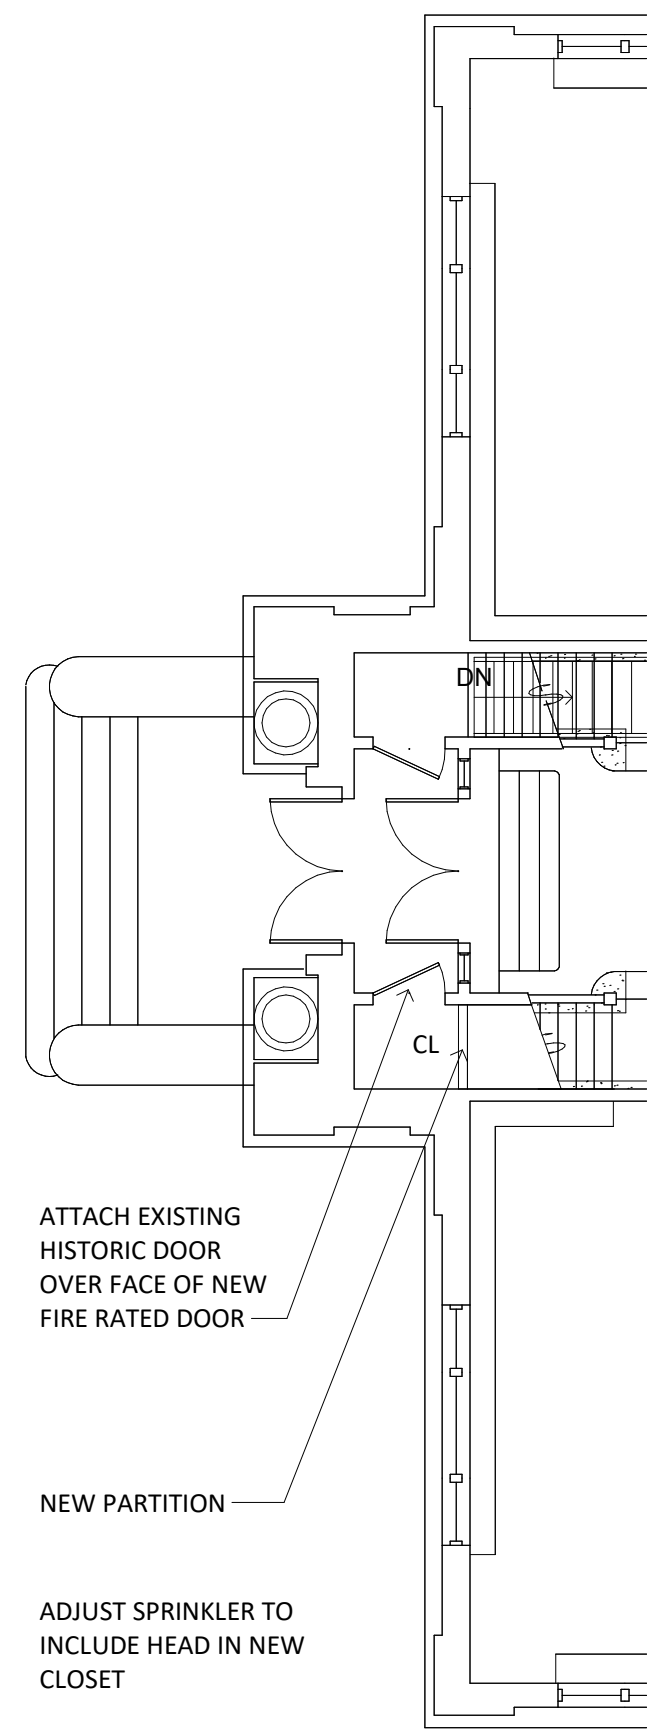


1 Level 1 ENTRY
SCALE: 1/8" = 1'-0"

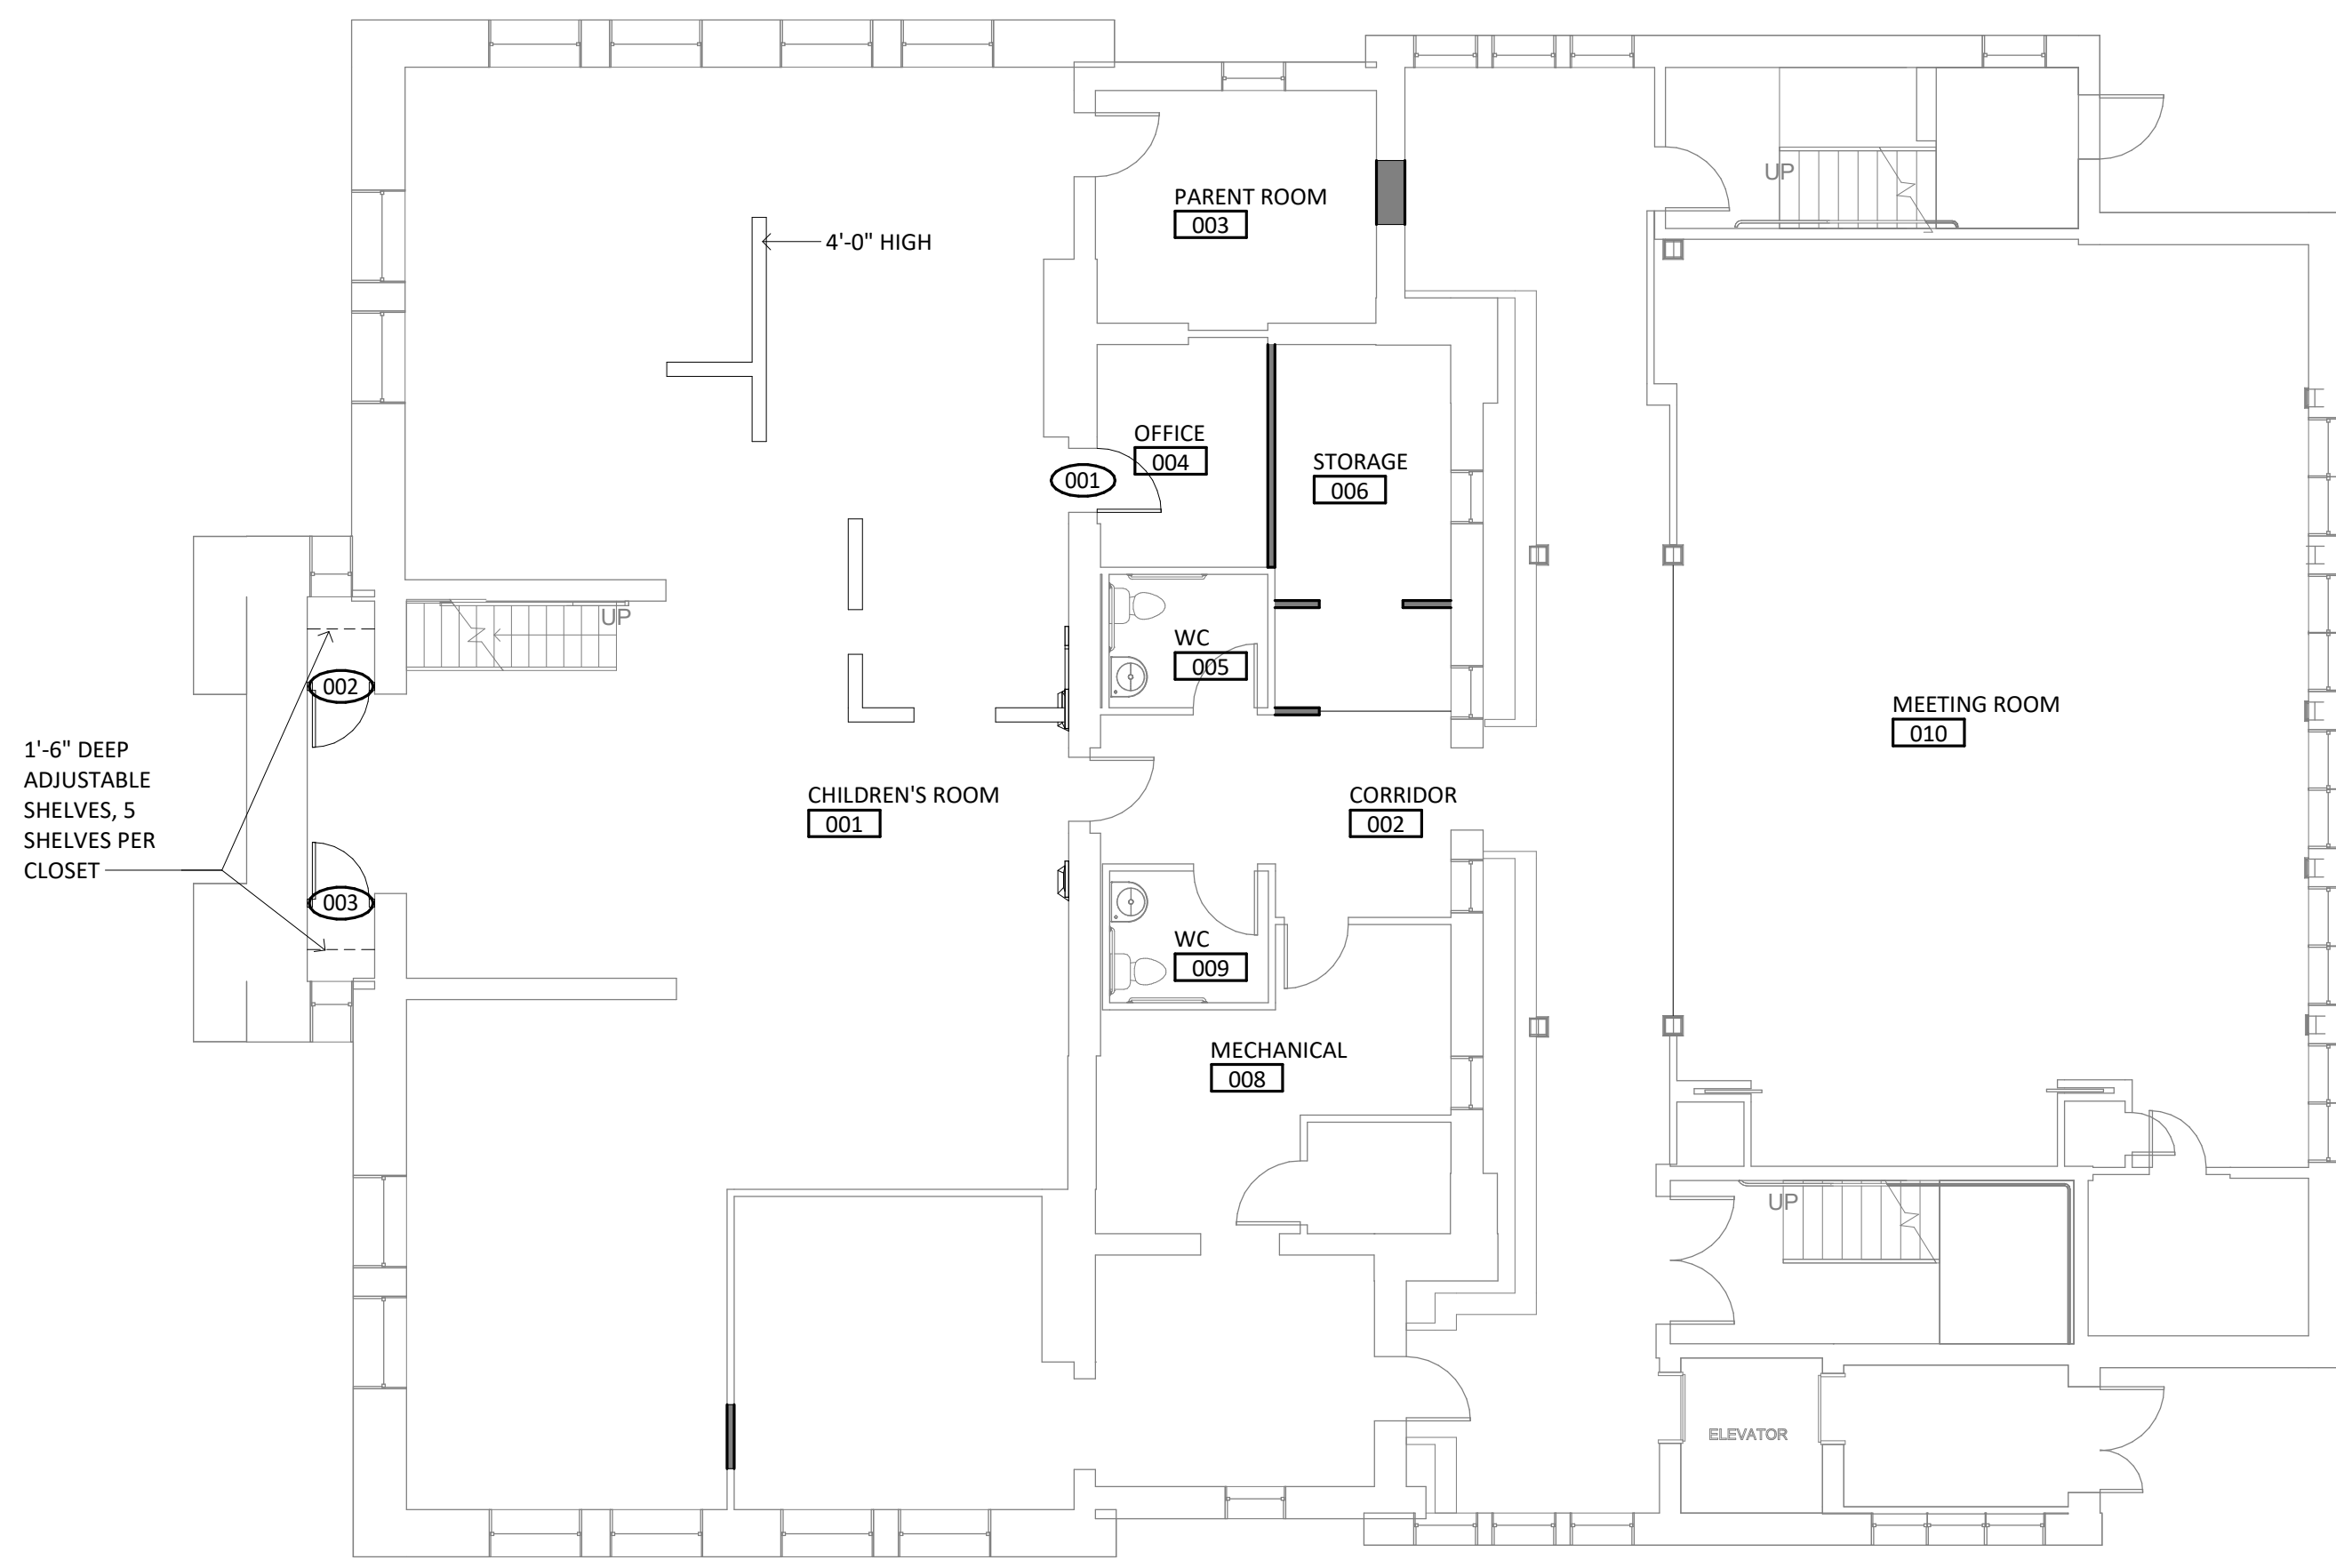

4 BASEMENT PLAN
SCALE: 1/8" = 1'-0"

12/4/2017 11:52:58 AM

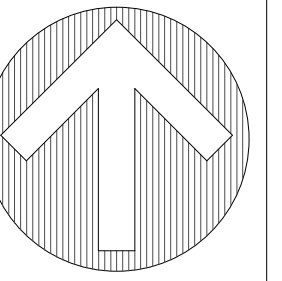

ALDRICH PUBLIC LIBRARY

BARRE, VERMONT

BLACK RIVER DESIGN
ARCHITECTS

REVISIONS

NO.	DESCRIPTION	DATE

REFLECTED CEILING
PLAN- BASEMENT

SCALE
1/8" = 1'-0"


DATE
11/21/2017

DRAWN BY
PKW

CHECKED BY
DK

A1.2



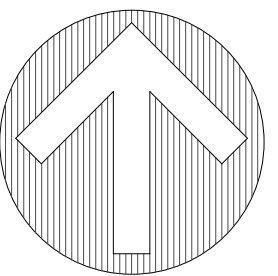

ALDRICH PUBLIC LIBRARY

BARRE, VERMONT

BLACK RIVER DESIGN ARCHITECTS

REVISIONS

NO.	DESCRIPTION

SHELVING PLAN

SCALE
1/8" = 1'-0"


DATE
11/21/2017

DRAWN BY
PKW

CHECKED BY
DASHKA

A1.3

NUM.	ROOM NAME	FLOOR		WALL		CEILING		BASE		COMMENTS	NUM.
		MATERIAL	FINISH	MATERIAL	FINISH	MATERIAL	FINISH	MATERIAL	FINISH		
001	CHILDREN'S ROOM	FLOTEX		EXISTING	PAINT	EXISTING					001
002	CORRIDOR	CARPET TILE		EXISTING		EXISTING					002
003	PARENT ROOM			EXISTING	PAINT	EXISTING					003
004	OFFICE			EXISTING	PAINT	EXISTING					004
005	WC										005
006	STORAGE			EXISTING	PAINT	EXISTING					006
008	MECHANICAL										008
009	WC										009
010	MEETING ROOM	FLOTEX		EXISTING		EXISTING					010

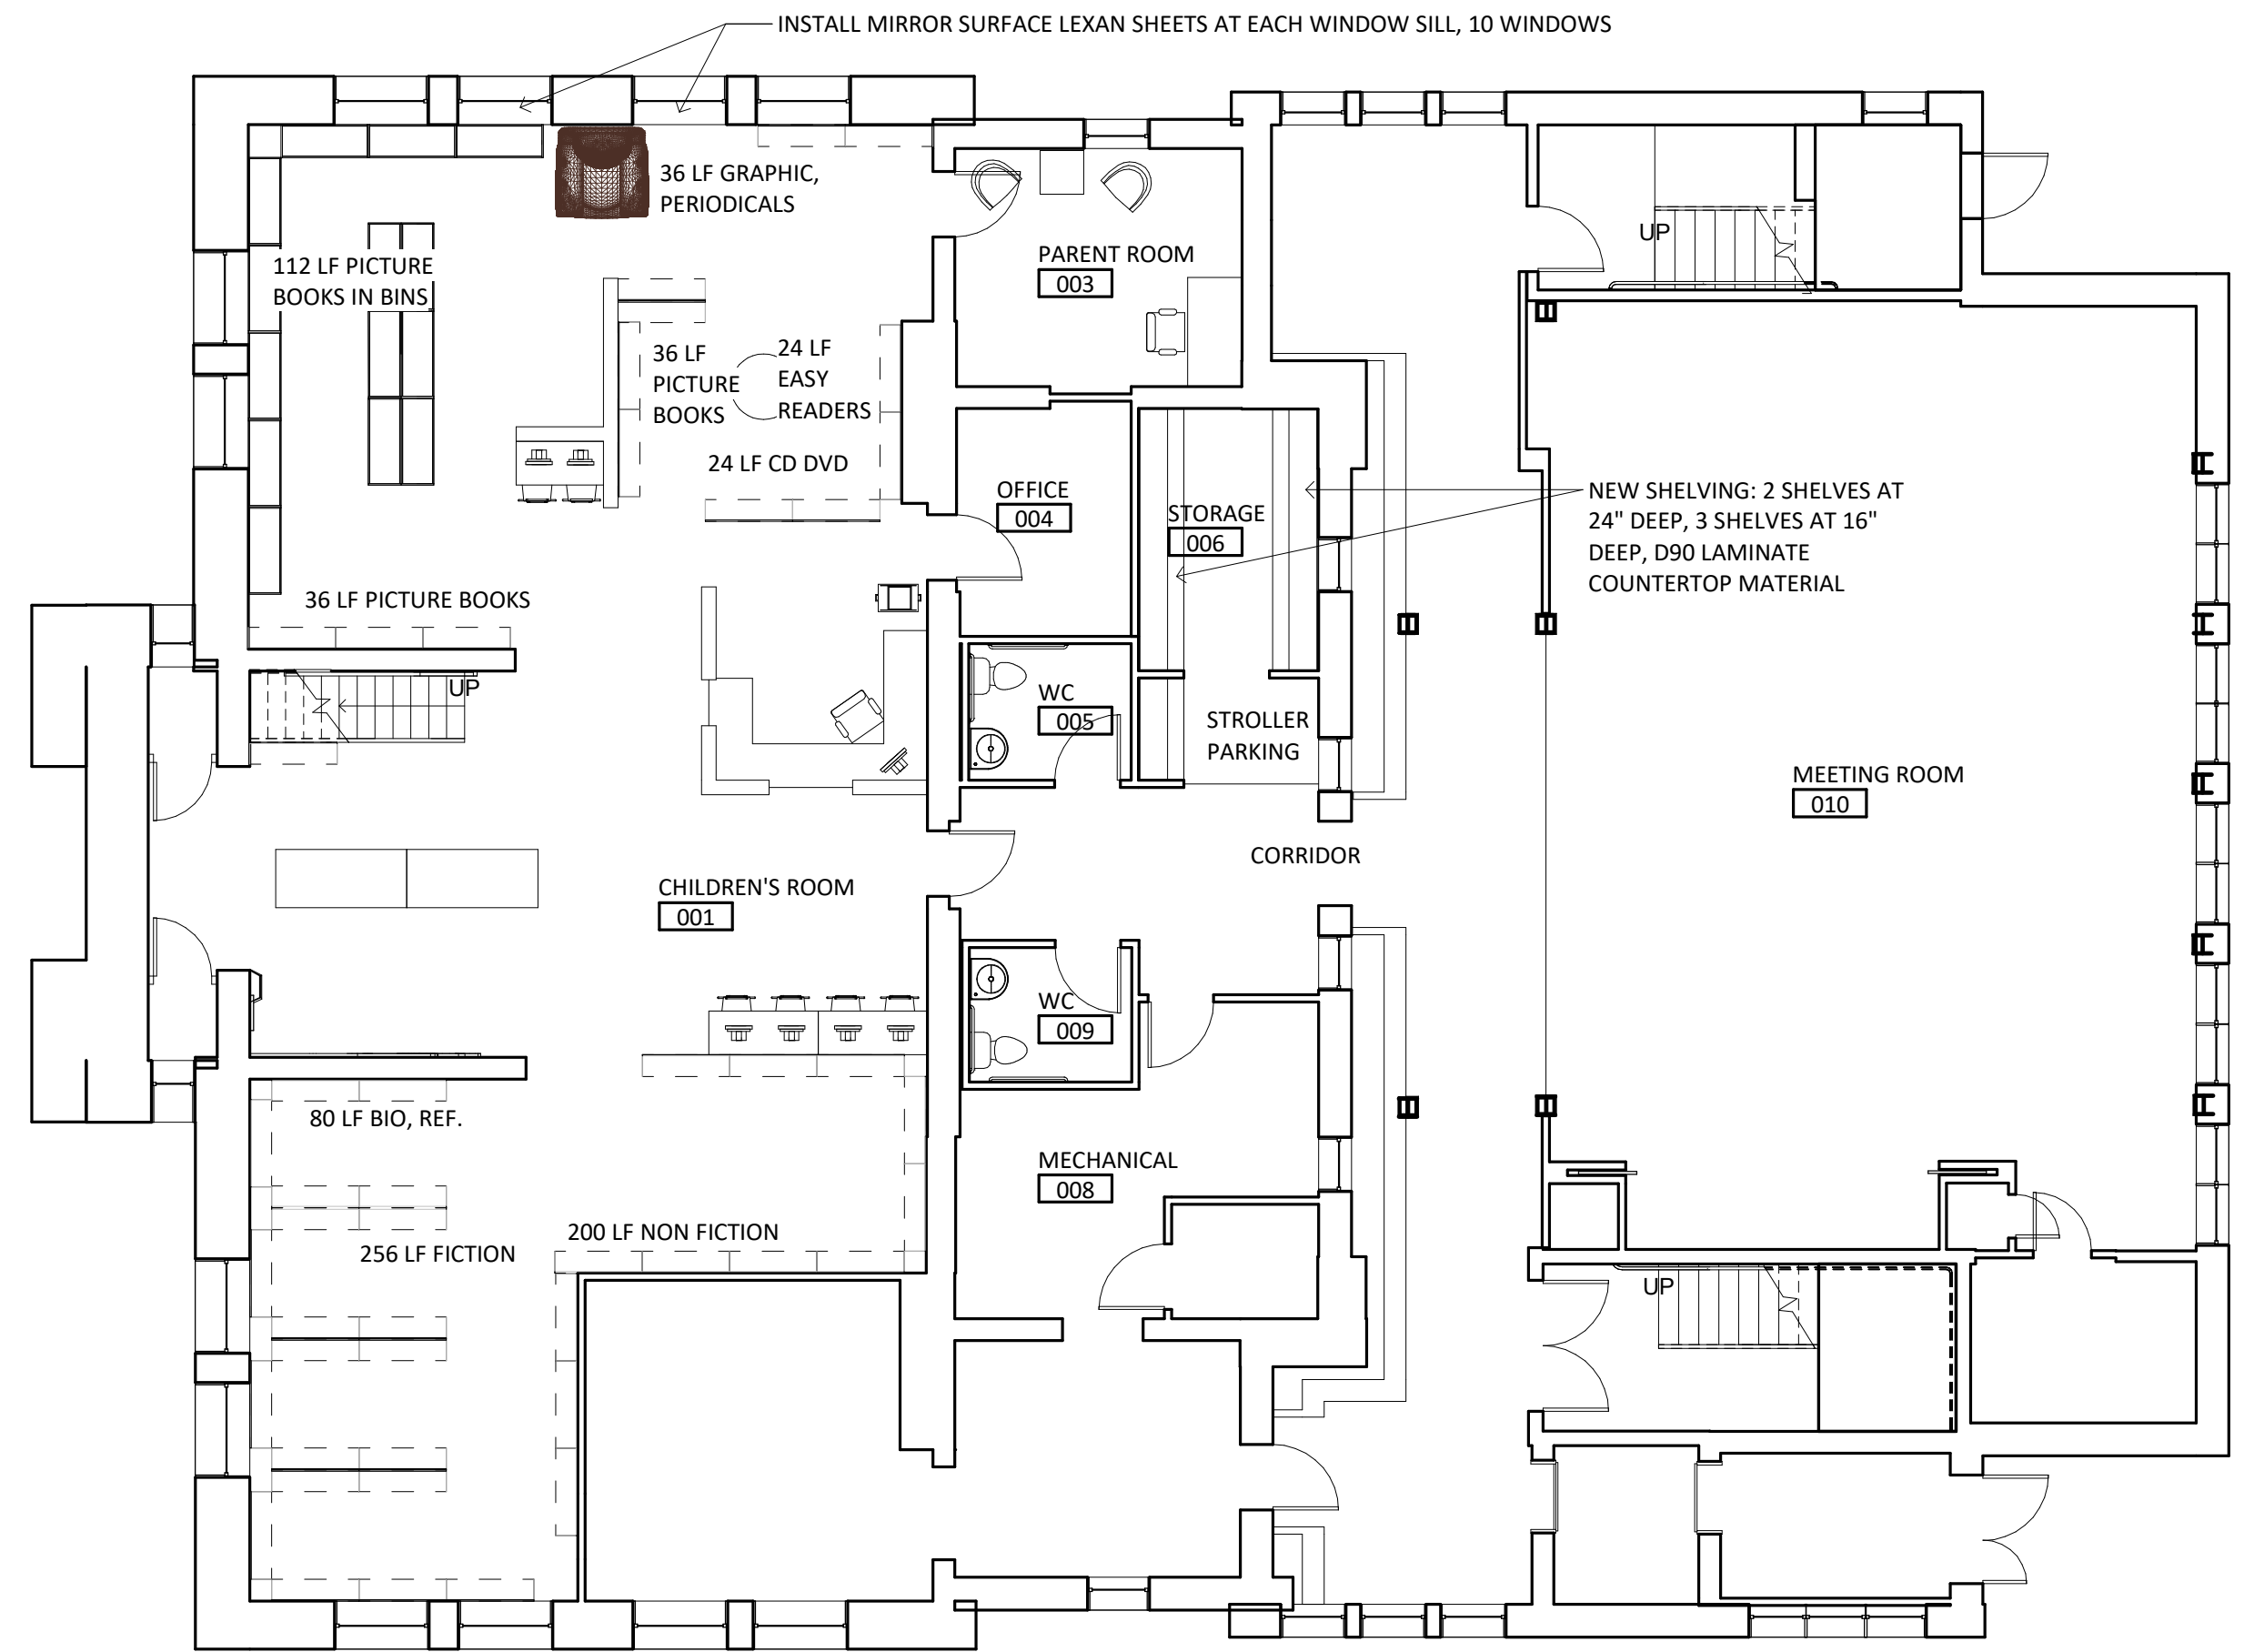

1 BASEMENT PLAN CHILDREN'S LIBRARY
SCALE: 1/8" = 1'-0"

12/4/2017 11:52:59 AM